
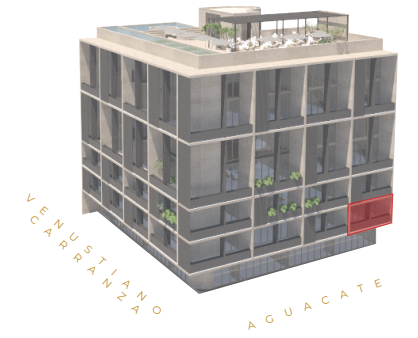


VARIA LIVING  
designed to inspire

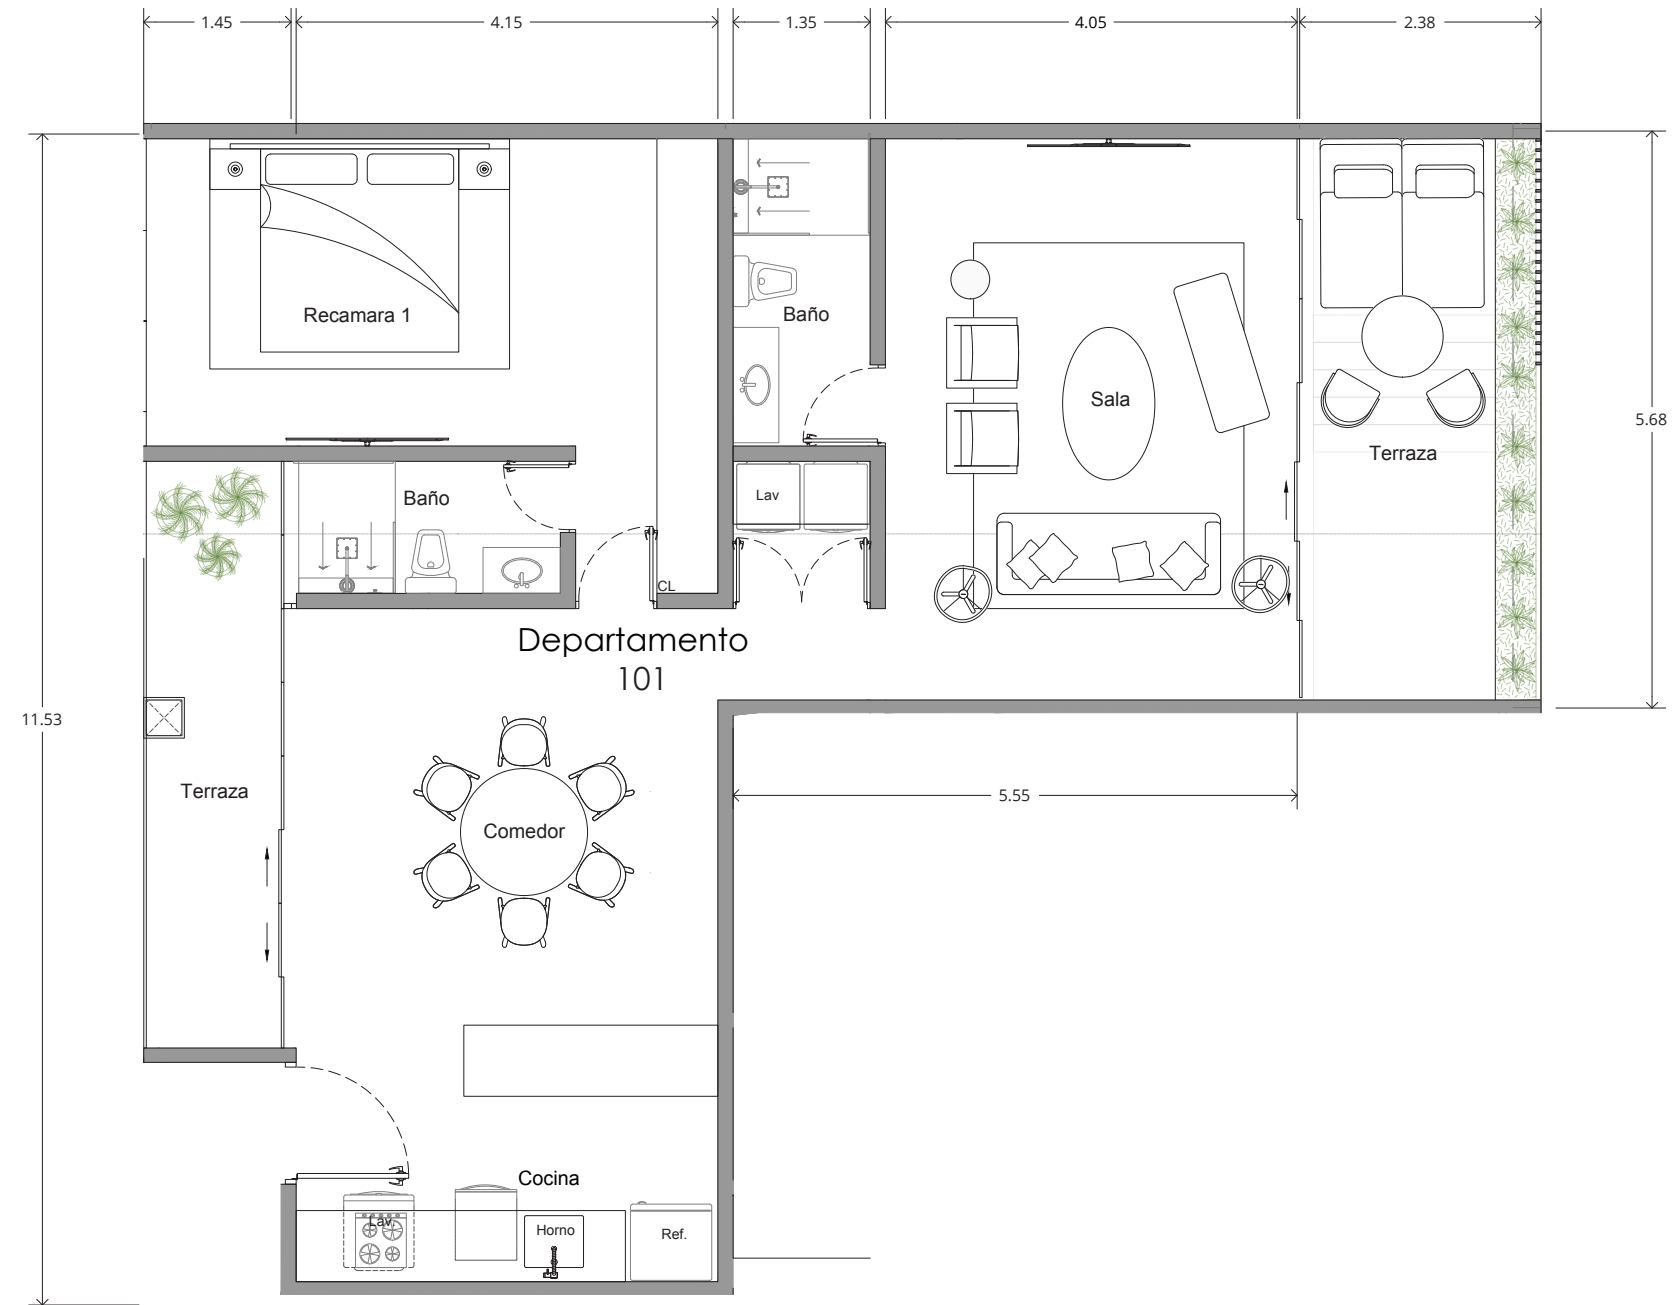

DEPARTAMENTO  
101

ÁREA INTERIOR 87.43 M<sup>2</sup>  
 ÁREA EXTERIOR 21.82 M<sup>2</sup>  
 ÁREA TOTAL 109.25 M<sup>2</sup>

\* SPECIFICATIONS: THESE PLANS MAY BE SUBJECT TO MINOR CHANGES AND/OR SMALL ADJUSTMENTS IN MEASUREMENTS, DIMENSION AND LAYOUTS DUE TO TECHNICAL IN THE COURSE OF THE PHYSICAL CONSTRUCTION

\* MOBILIARIO DECORATIVO NO INCLUIDO  
 CONTRABARRA NO INCLUIDA  
 MUEBLE GRILL/ GRILL NO INCLUIDO

DESARROLLADORA  
**X WHITE GROUP**

DISEÑO  
**MAURICIO CEBALLOS  
X ARCHITECTS**

VENTAS  
**EL ENGORN REALTORS**  
VALI ARTA - NAVARIT

\* ESPECIFICACIONES: ESTOS PLANOS PUEDEN TENER AJUSTES Y/O MODIFICACIONES EN MEDIDAS, COLINDANCIAS Y DISTRIBUCIÓN POR RAZONES TÉCNICAS PRESENTADAS EN LA EJECUCIÓN DE LA OBRA.