
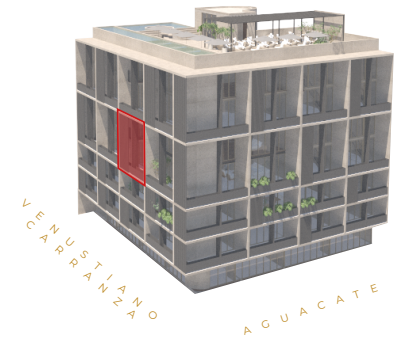
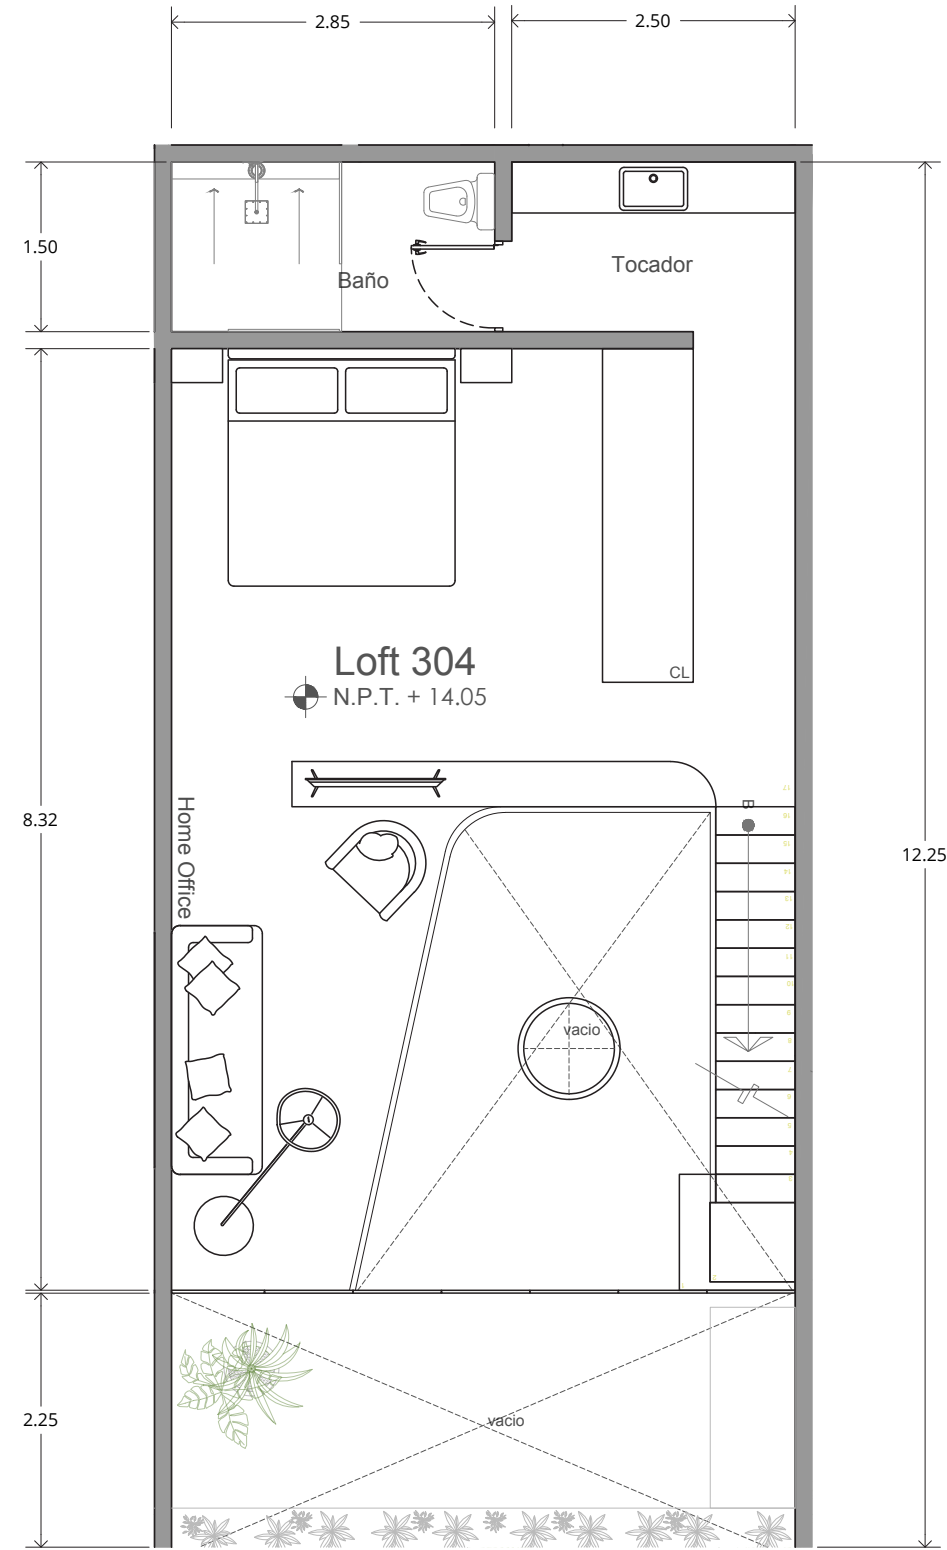


VARIA LIVING

designed to inspire

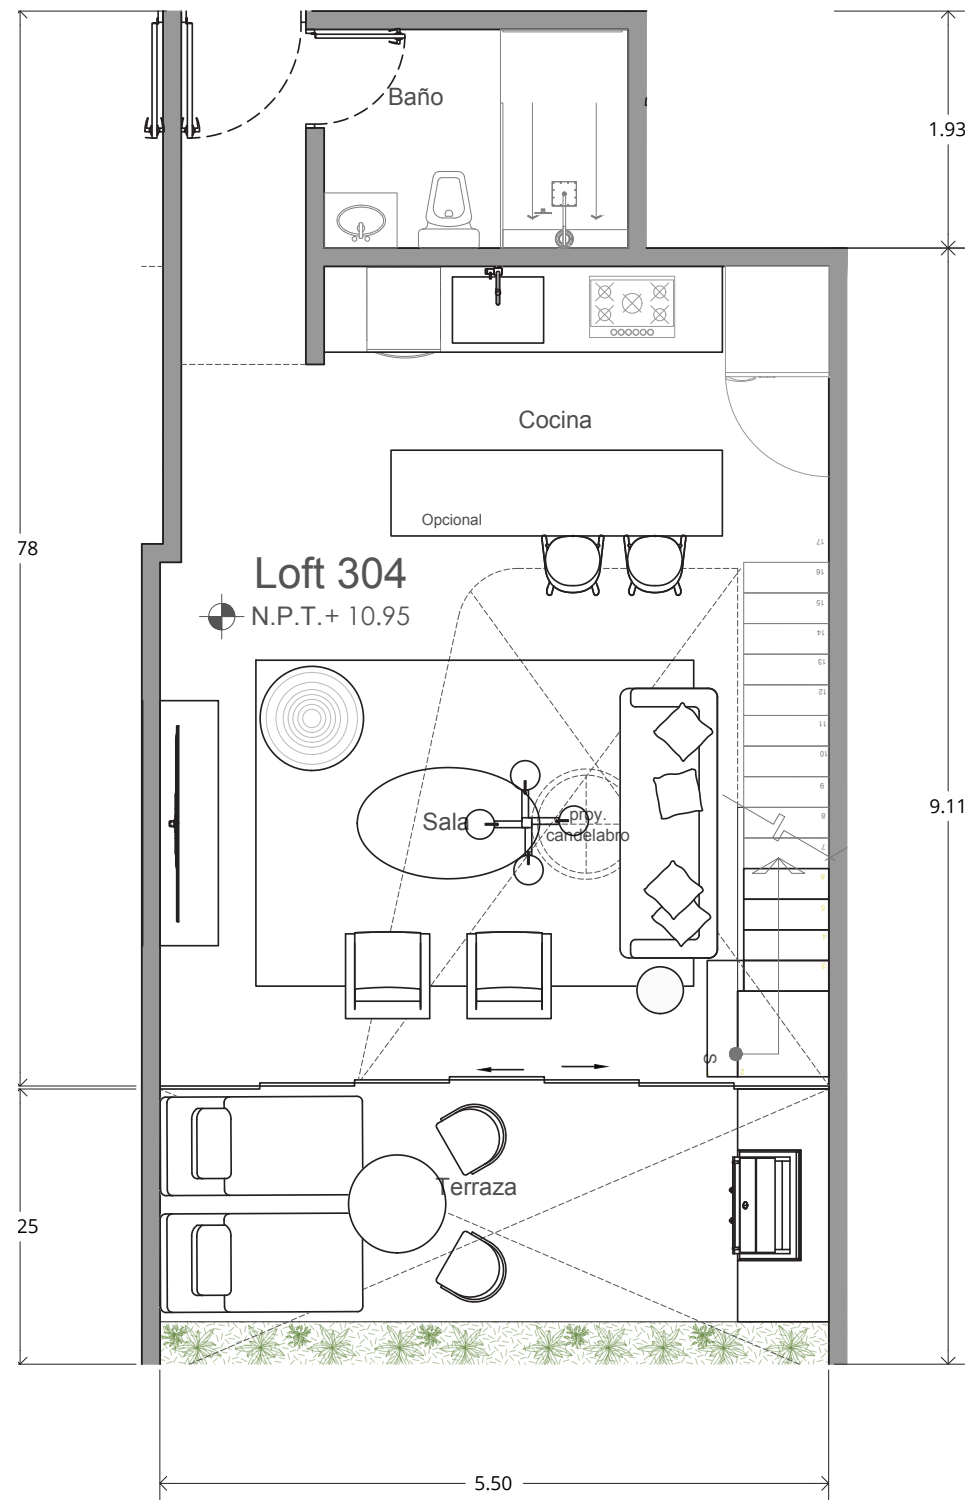

*MOBILIARIO DECORATIVO NO INCLUIDO
CONTRABARRA NO INCLUIDA
MUEBLE GRILL/ GRILL NO INCLUIDO

LOFT 304

| | |
|-----------------------|-----------|
| ÁREA INTERIOR PB | 46.49 M2 |
| ÁREA INTERIOR NIVEL 1 | 42.12 M2 |
| ÁREA EXTERIOR | 12.66 M2 |
| ÁREA TOTAL | 101.27 M2 |

* SPECIFICATIONS: THESE PLANS MAY BE SUBJECT TO MINOR CHANGES AND/OR SMALL ADJUSTMENTS IN MEASUREMENTS, DIMENSION AND LAYOUTS DUE TO TECHNICAL IN THE COURSE OF THE PHYSICAL CONSTRUCTION

DESARROLLADORA
X WHITE GROUP

DISEÑO
MAURICIO CEBALLOS X ARCHITECTS

VENTAS
ST2
ELENGORN REALTORS
VALI ARTA - NAVARIT

* ESPECIFICACIONES: ESTOS PLANOS PUEDEN TENER AJUSTES Y/O MODIFICACIONES EN MEDIDAS, COLINDANCIAS Y DISTRIBUCIÓN POR RAZONES TÉCNICAS PRESENTADAS EN LA EJECUCIÓN DE LA OBRA.