
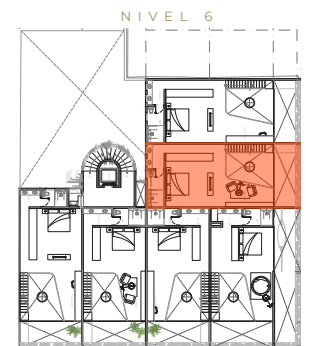
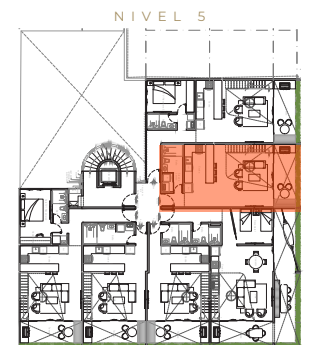
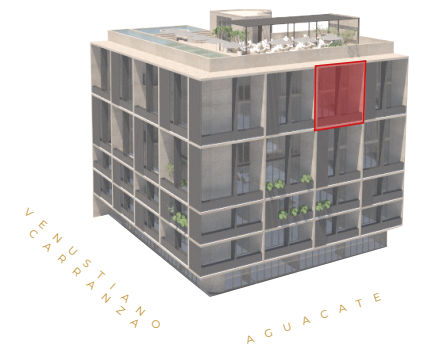
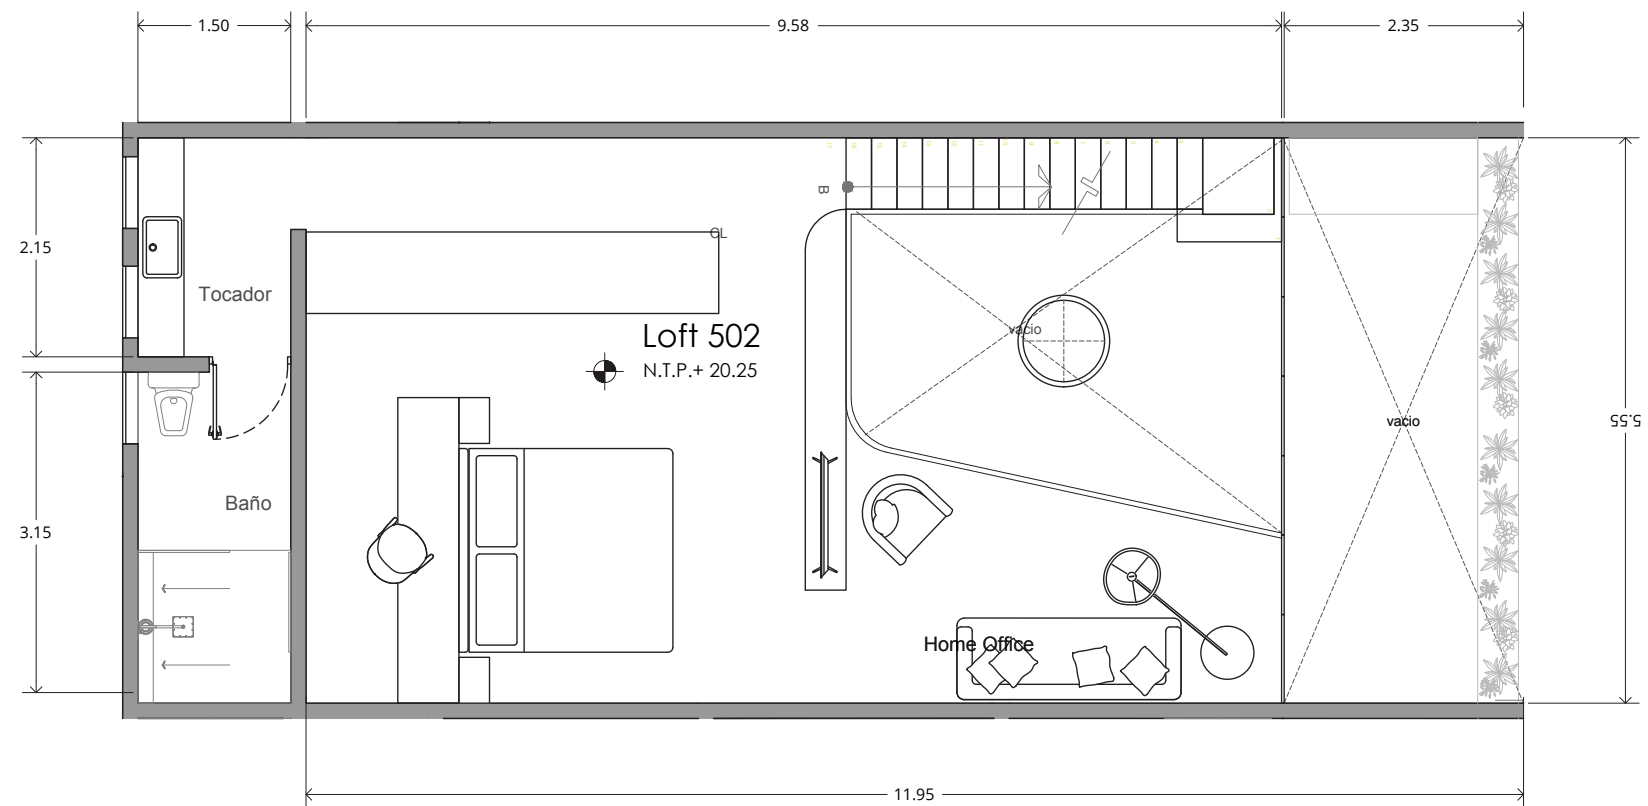


VARIA LIVING

designed to inspire

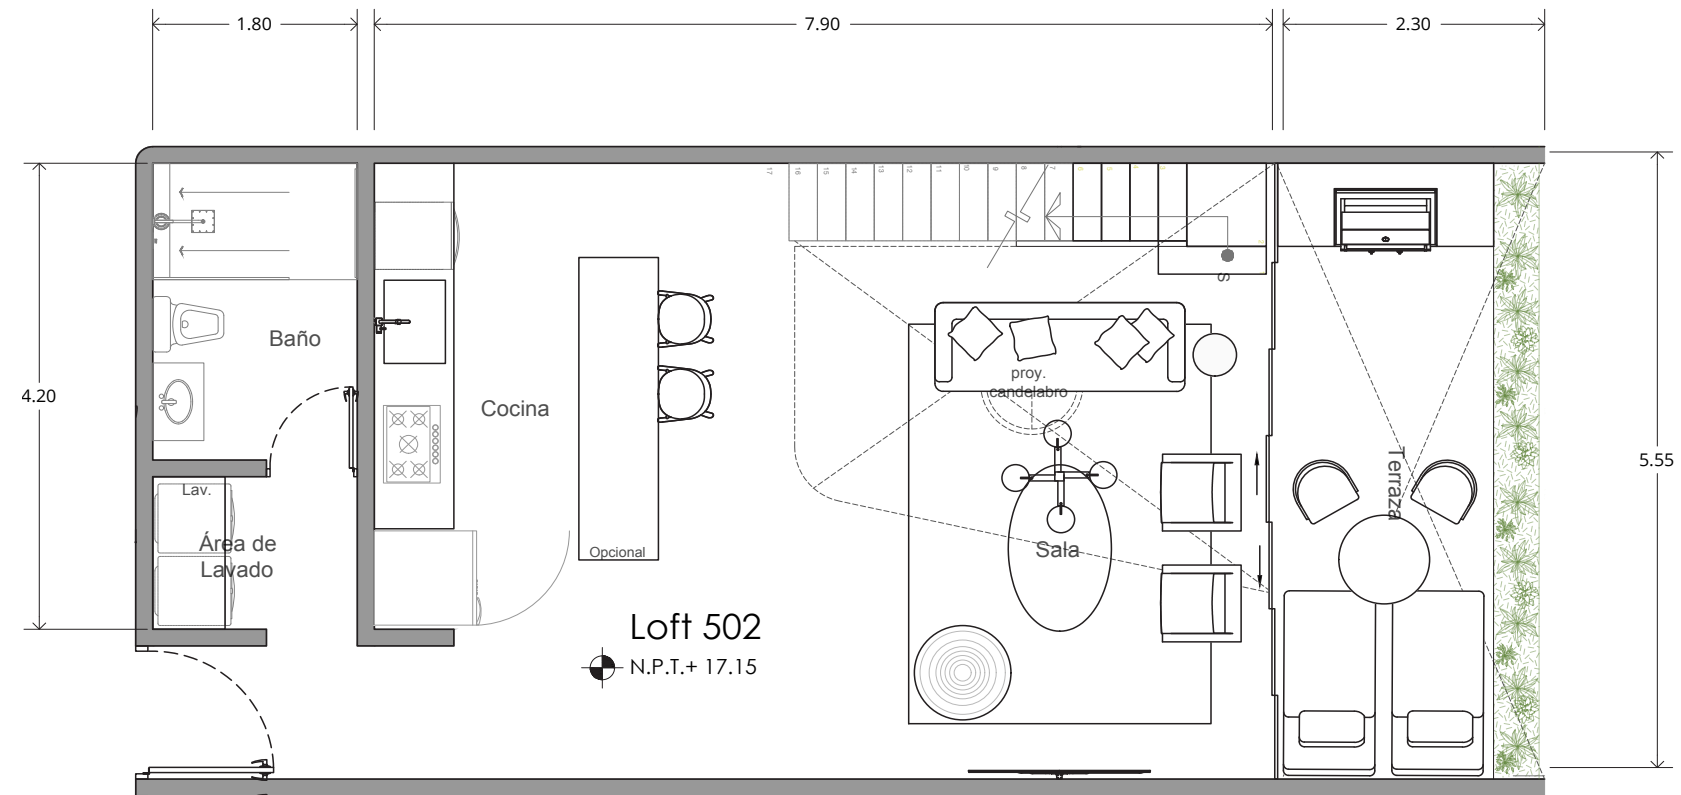

*MOBILIARIO DECORATIVO NO INLCUIDO
CONTRABARRA NO INLCUIDA
MUEBLE GRILL/ GRILL NO INLCUIDO

LOFT 502

ÁREA INTERIOR PB	56.76 M2
ÁREA INTERIOR NIVEL 1	50.22 M2
ÁREA EXTERIOR	13.76 M2
ÁREA TOTAL	120.74 M2

* SPECIFICATIONS: THESE PLANS MAY BE SUBJECT TO MINOR CHANGES AND/OR SMALL ADJUSTMENTS IN MEASUREMENTS, DIMENSION AND LAYOUTS DUE TO TECHNICAL REASONS PRESENTED IN THE COURSE OF THE PHYSICAL CONSTRUCTION

DESARROLLADORA
X WHITE GROUP

DISEÑO
**MAURICIO CEBALLOS
X ARCHITECTS**

VENTAS
ELENGORN REALTORS
VALI ARTA - NAVARIT

* ESPECIFICACIONES: ESTOS PLANOS PUEDEN TENER AJUSTES Y/O MODIFICACIONES EN MEDIDAS, COLINDANCIAS Y DISTRIBUCIÓN POR RAZONES TÉCNICAS PRESENTADAS EN LA EJECUCIÓN DE LA OBRA.