
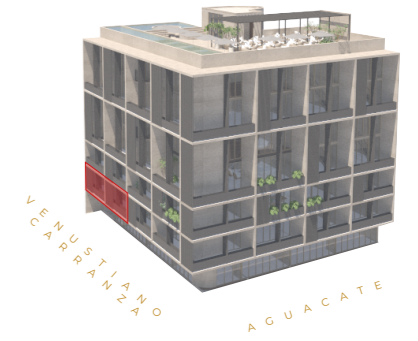


VARIA LIVING  
designed to inspire

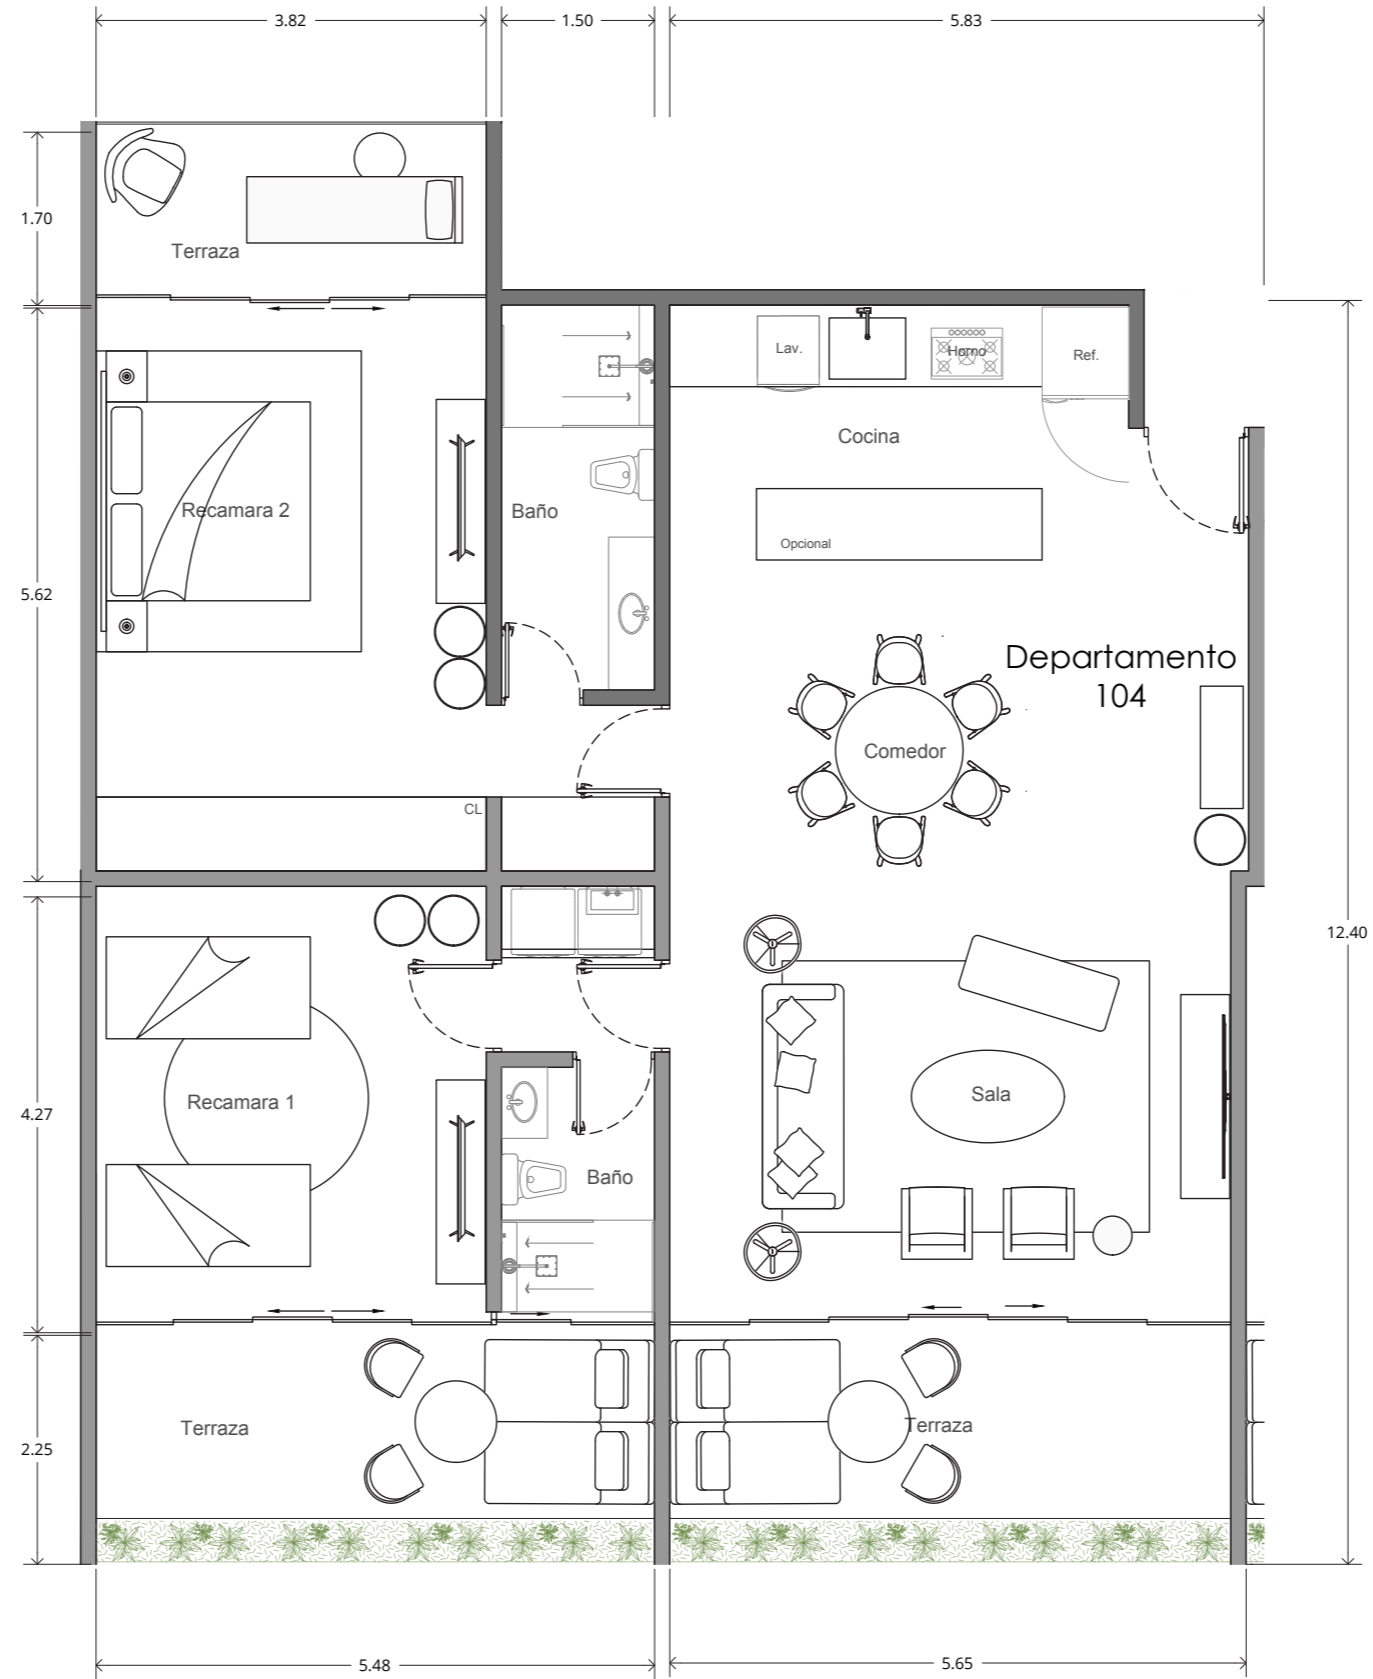

DEPARTAMENTO  
104

ÁREA INTERIOR 112.87 M<sup>2</sup>  
 ÁREA EXTERIOR 33.91M<sup>2</sup>  
 ÁREA TOTAL 146.78 M<sup>2</sup>

\* SPECIFICATIONS: THESE PLANS MAY BE SUBJECT TO MINOR CHANGES AND/OR SMALL ADJUSTMENTS IN MEASUREMENTS, DIMENSION AND LAYOUTS DUE TO TECHNICAL REASONS IN THE COURSE OF THE PHYSICAL CONSTRUCTION

DESARROLLADORA  
**X WHITE GROUP**

DISEÑO  
**MAURICIO CEBALLOS  
X ARCHITECTS**

\*MOBILIARIO DECORATIVO NO INCLUIDO  
 CONTRABARRA NO INCLUIDA  
 MUEBLE GRILL/ GRILL NO INCLUIDO

VENTAS  
**ELENGORN REALTORS**  
VALI ARTA - NAVARIT

\* ESPECIFICACIONES: ESTOS PLANOS PUEDEN TENER AJUSTES Y/O MODIFICACIONES EN MEDIDAS, COLINDANCIAS Y DISTRIBUCIÓN POR RAZONES TÉCNICAS PRESENTADAS EN LA EJECUCIÓN DE LA OBRA.